

INDIA-BASED NEUTRINO OBSERVATORY

SCHEMATICS AND LAYOUT


PROPOSED ACCESS AT WEST BODI HILLS




**DETECTOR CAVERN:
132 m x 26 m x 30 m**

**ACCESS TUNNEL:
7.5 m x 7.5 m
LENGTH: 2 km**

TUNNEL CROSS SECTIONS

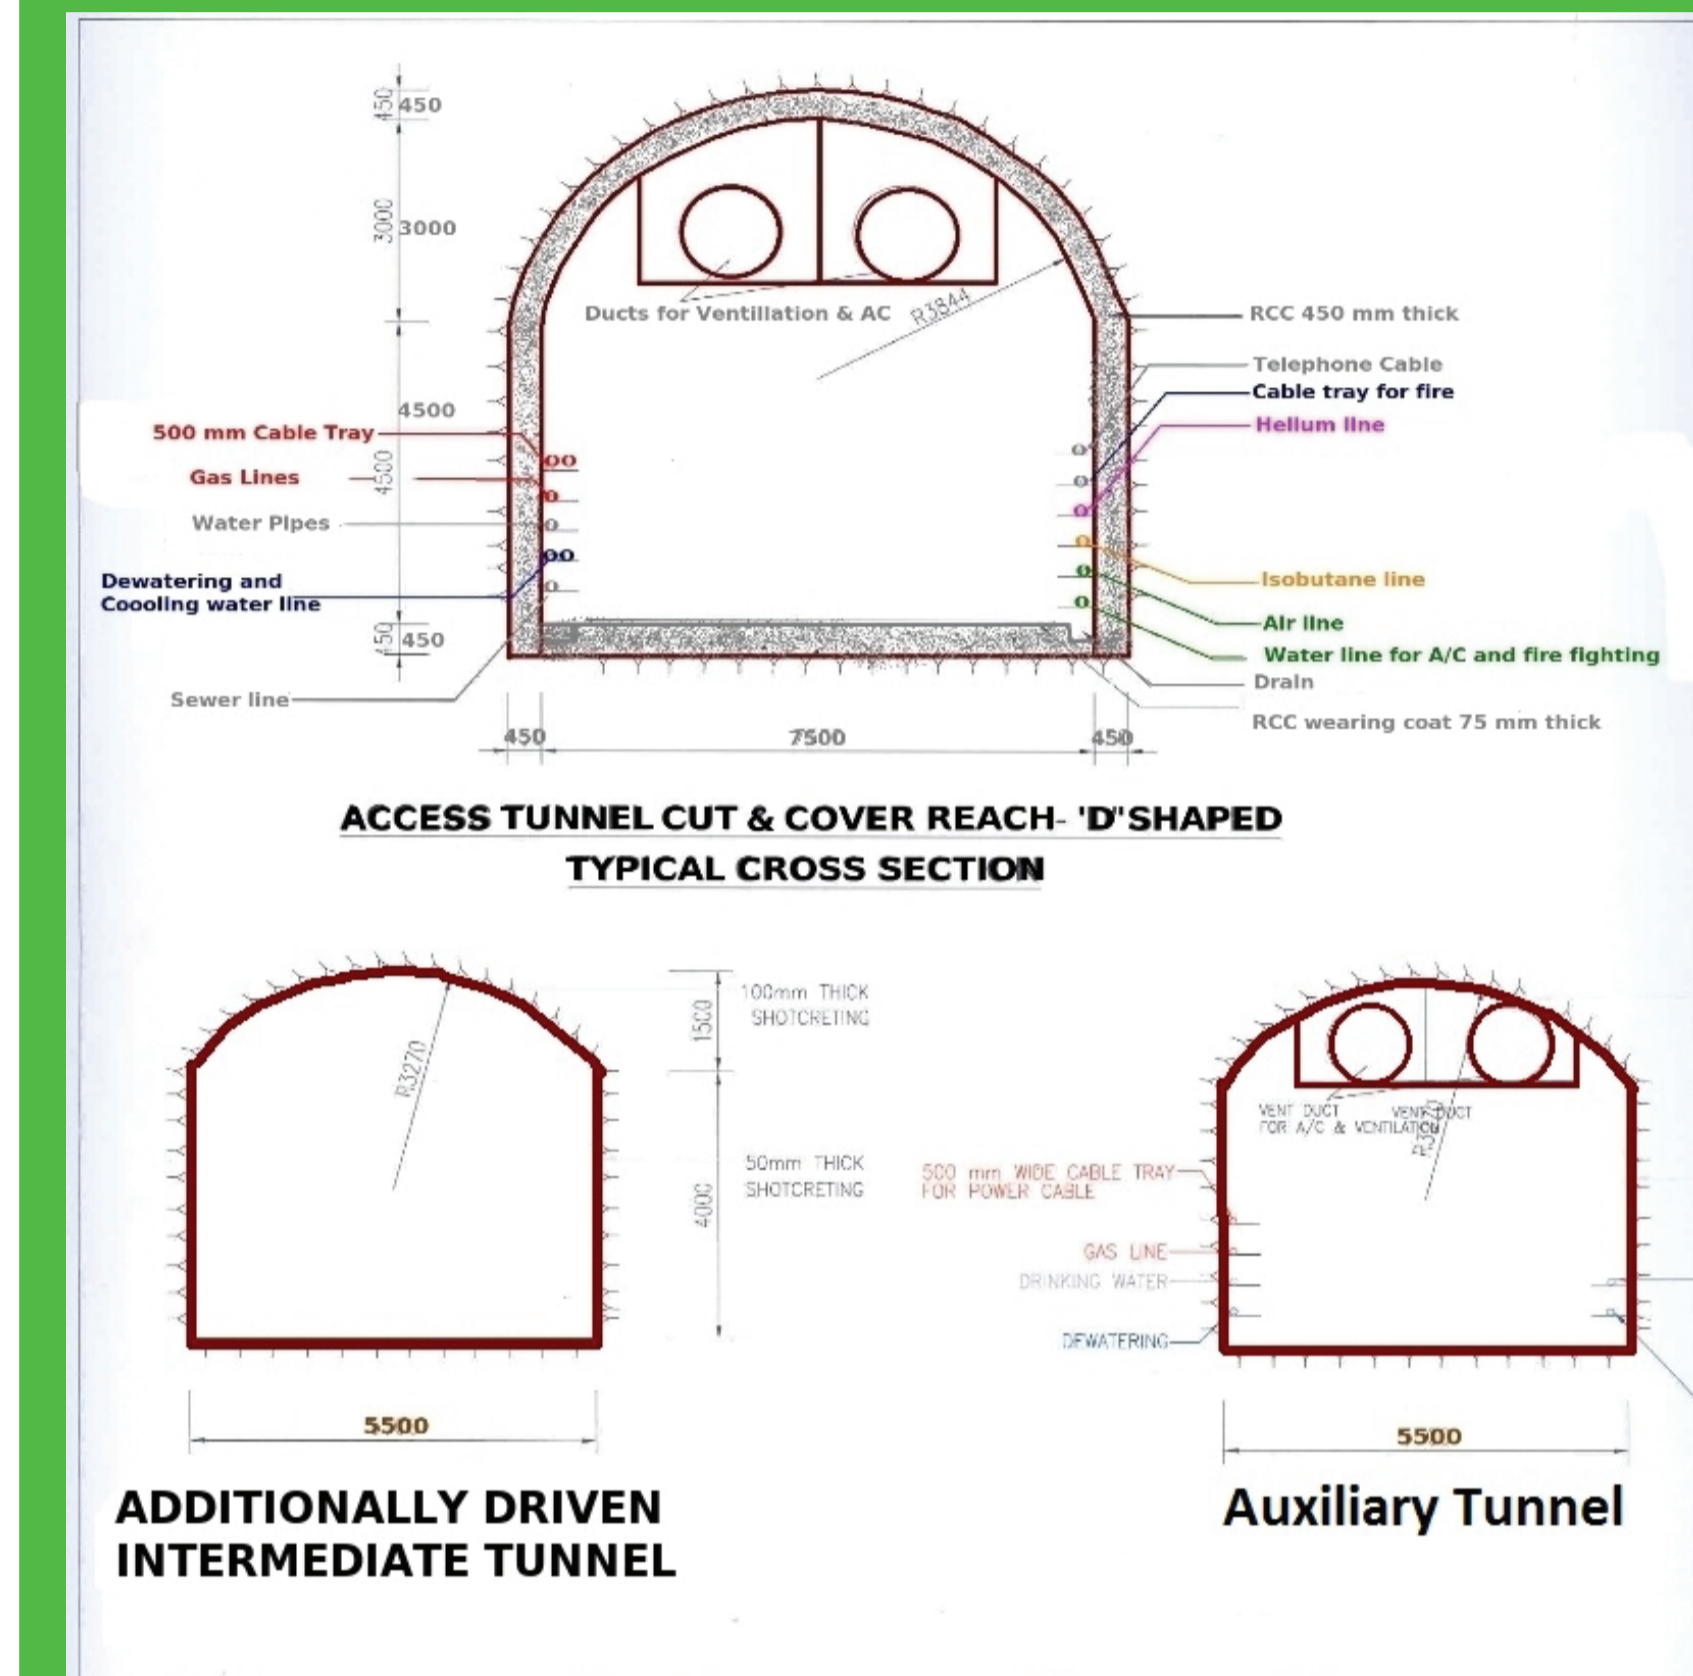

PERSPECTIVE VIEW OF INO CAVERNS

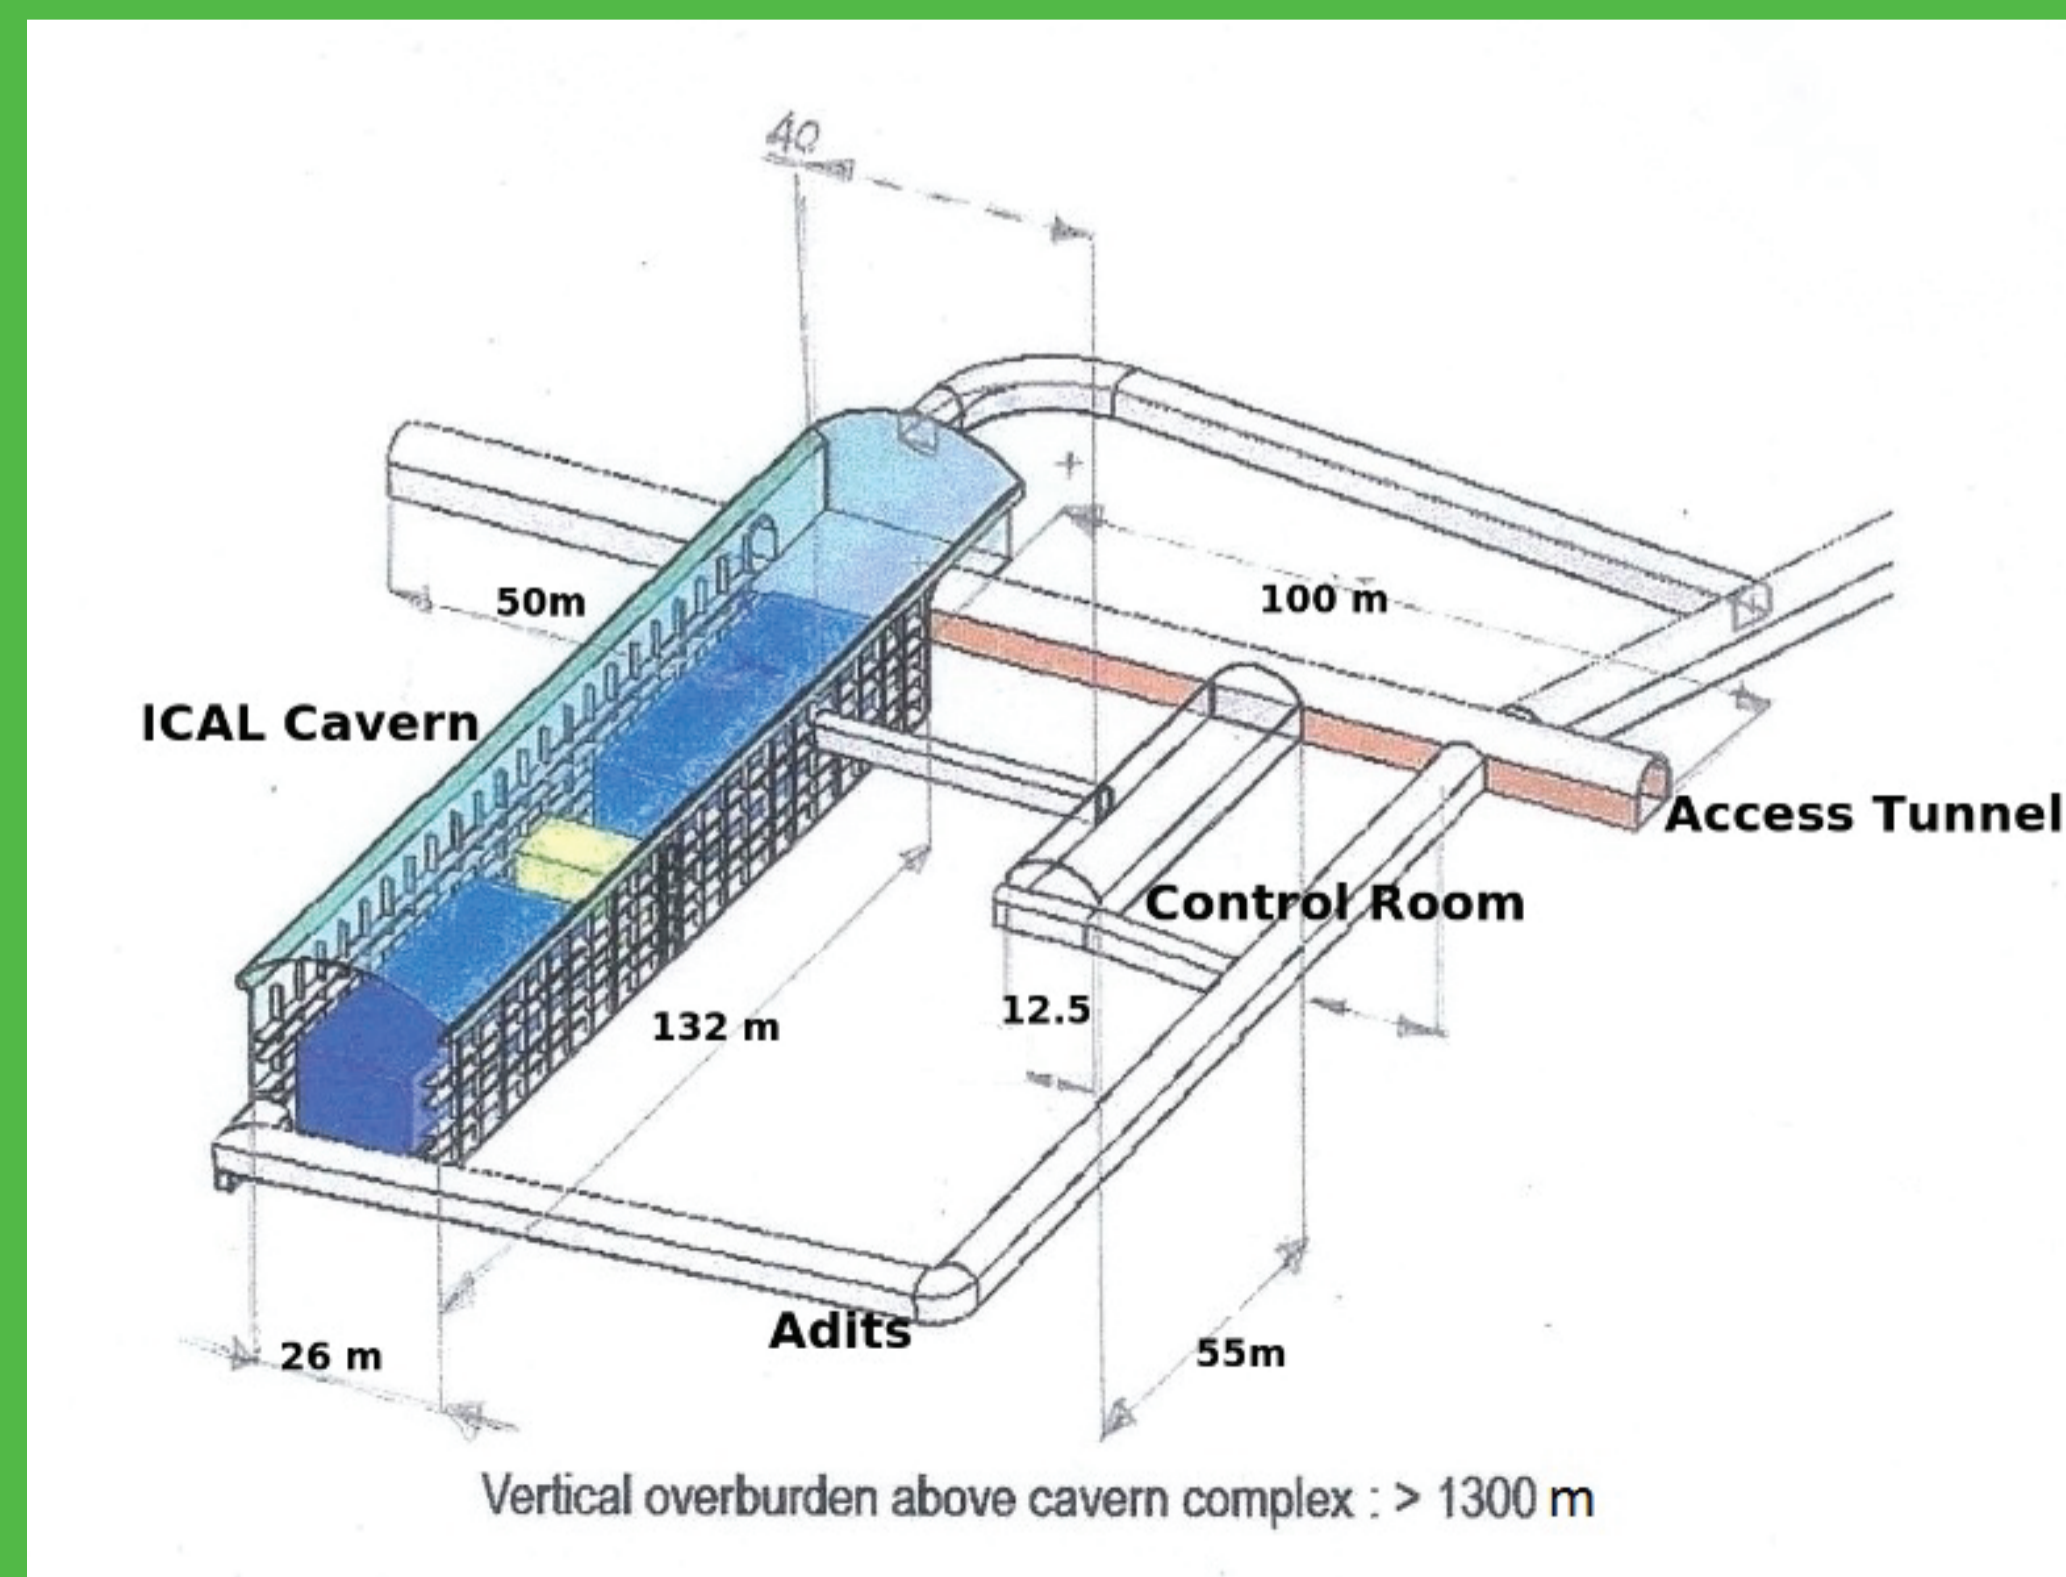

SCHEMATIC OF INO CAVERN AND TUNNEL

